


R+3.4

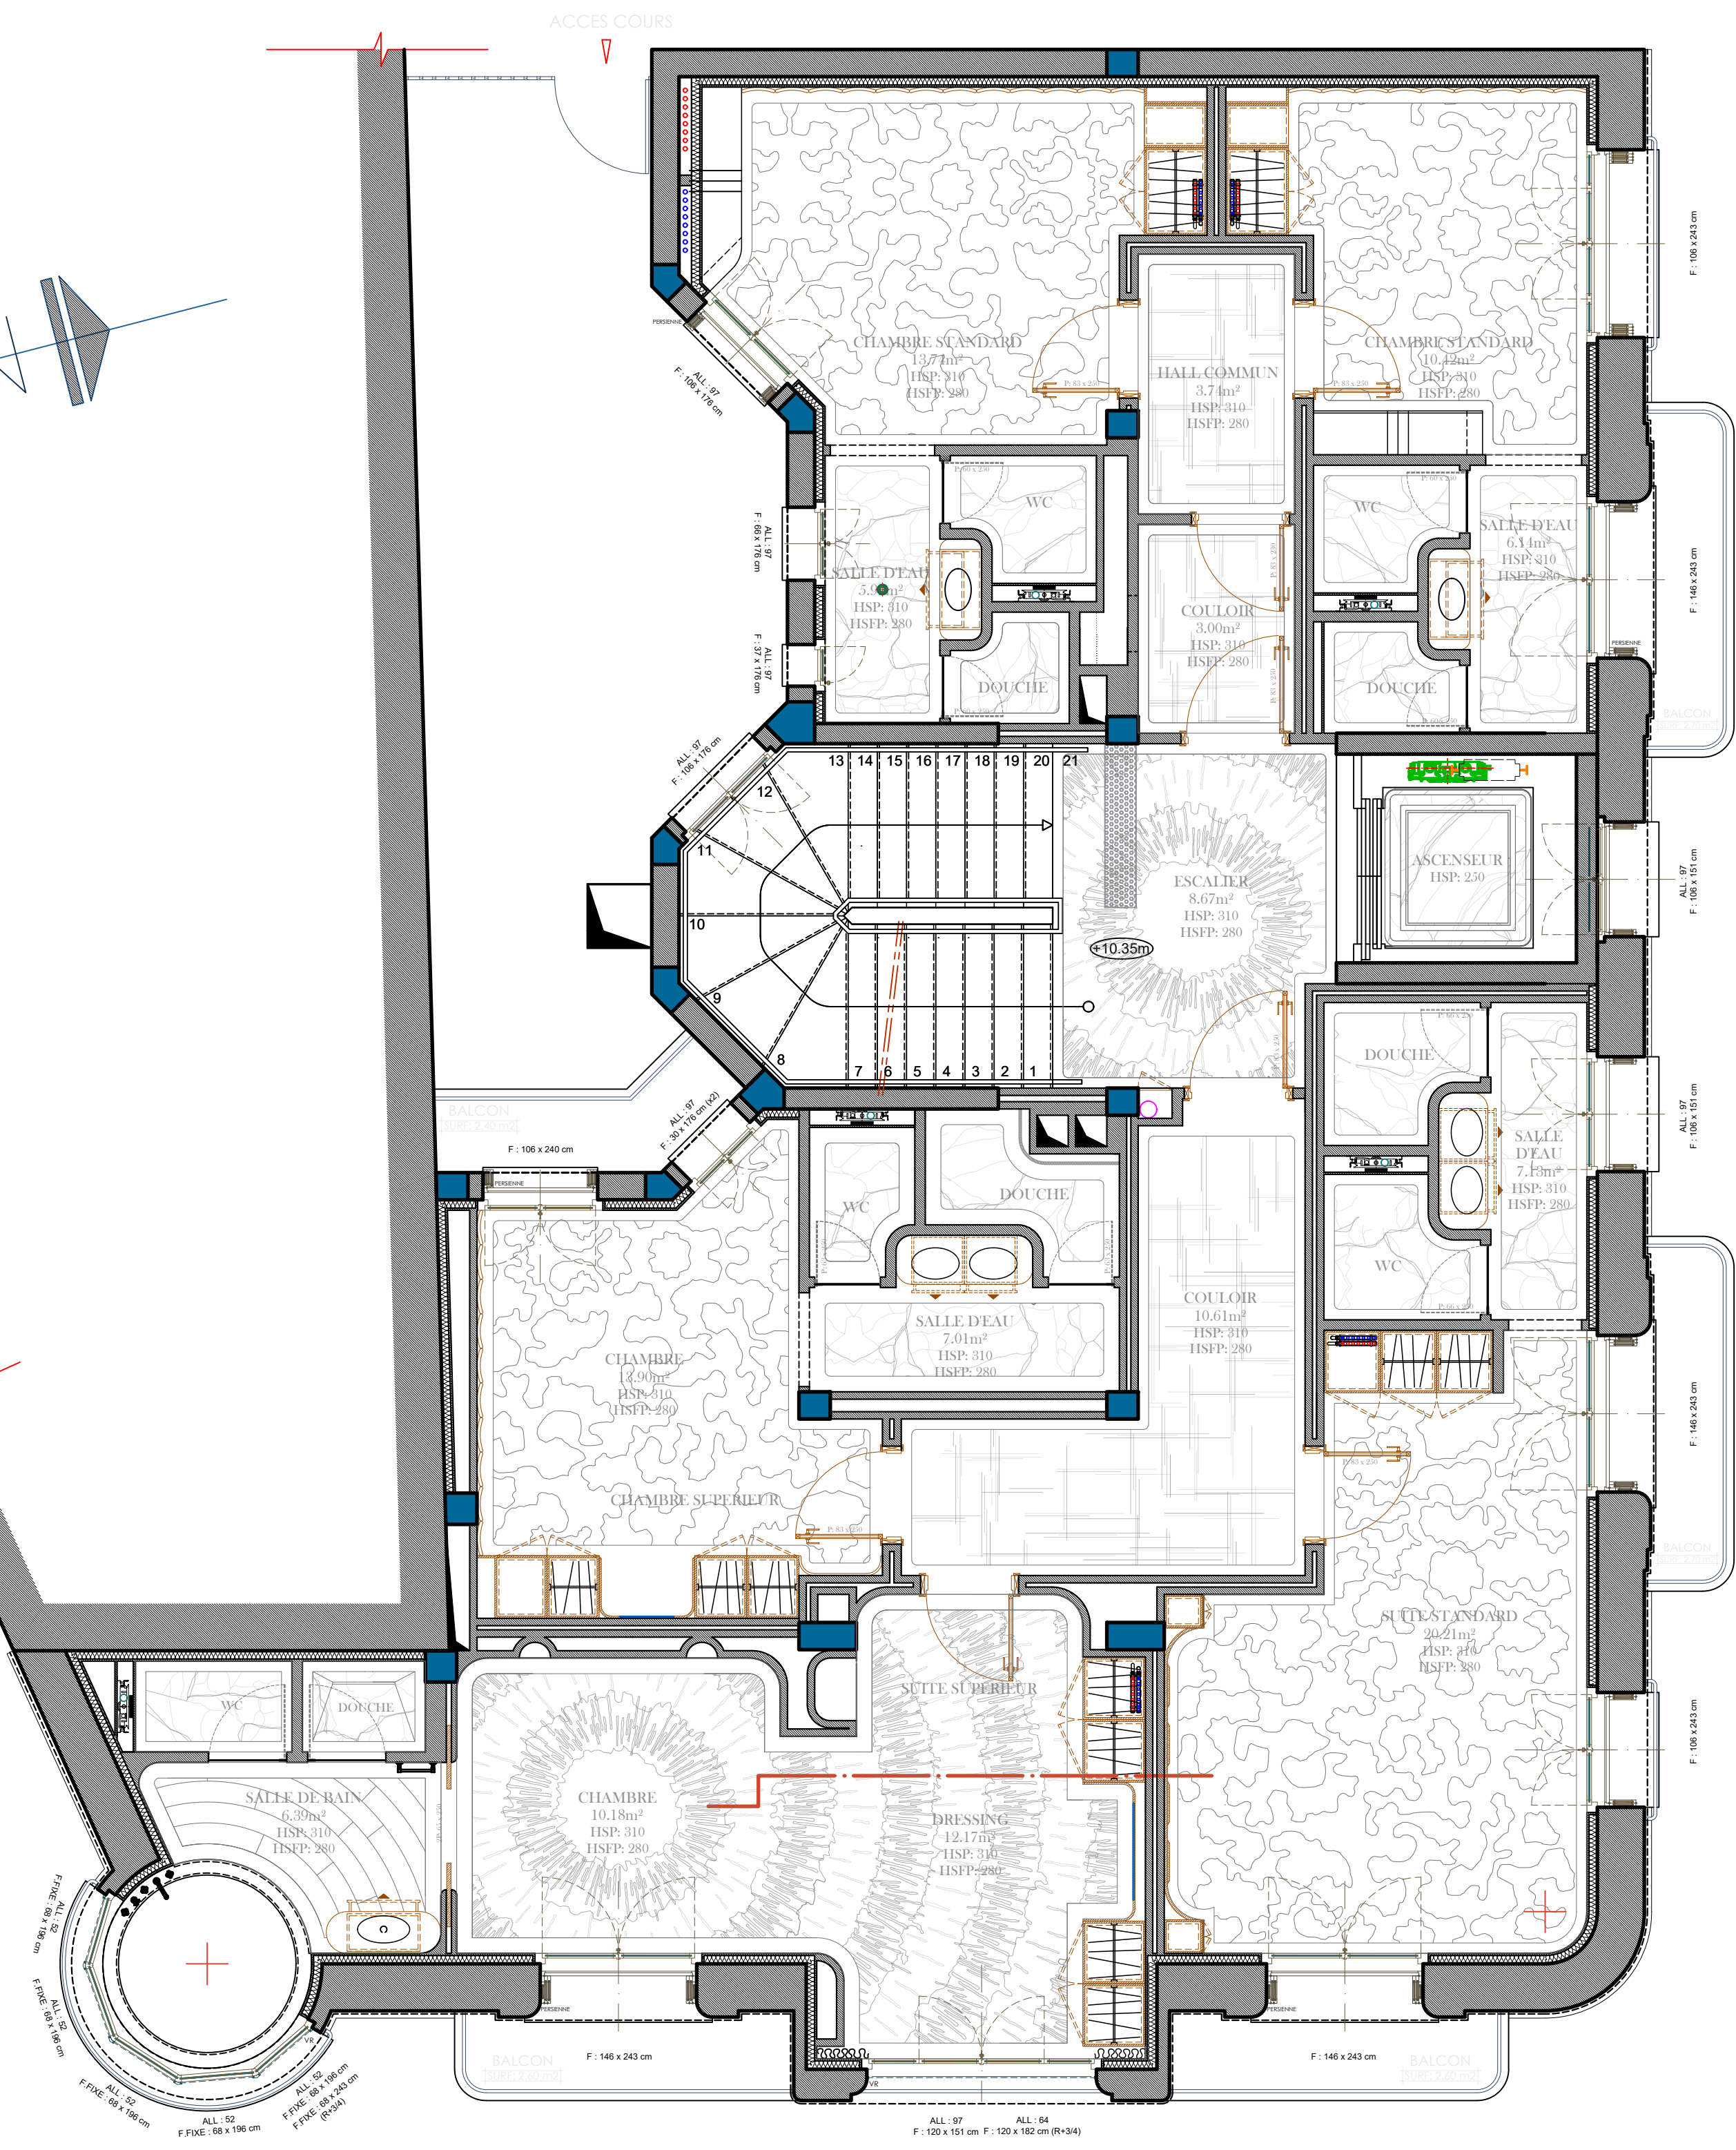

ACCES COURS

ALL: 97
F: 120 x 151 cm
ALL: 64
F: 120 x 182 cm (R+3/4)