



ACCES COURS

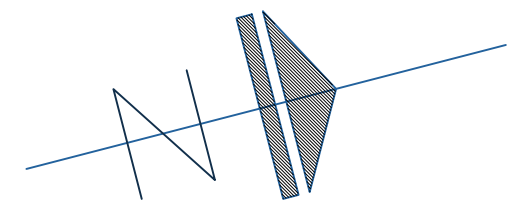

R+5

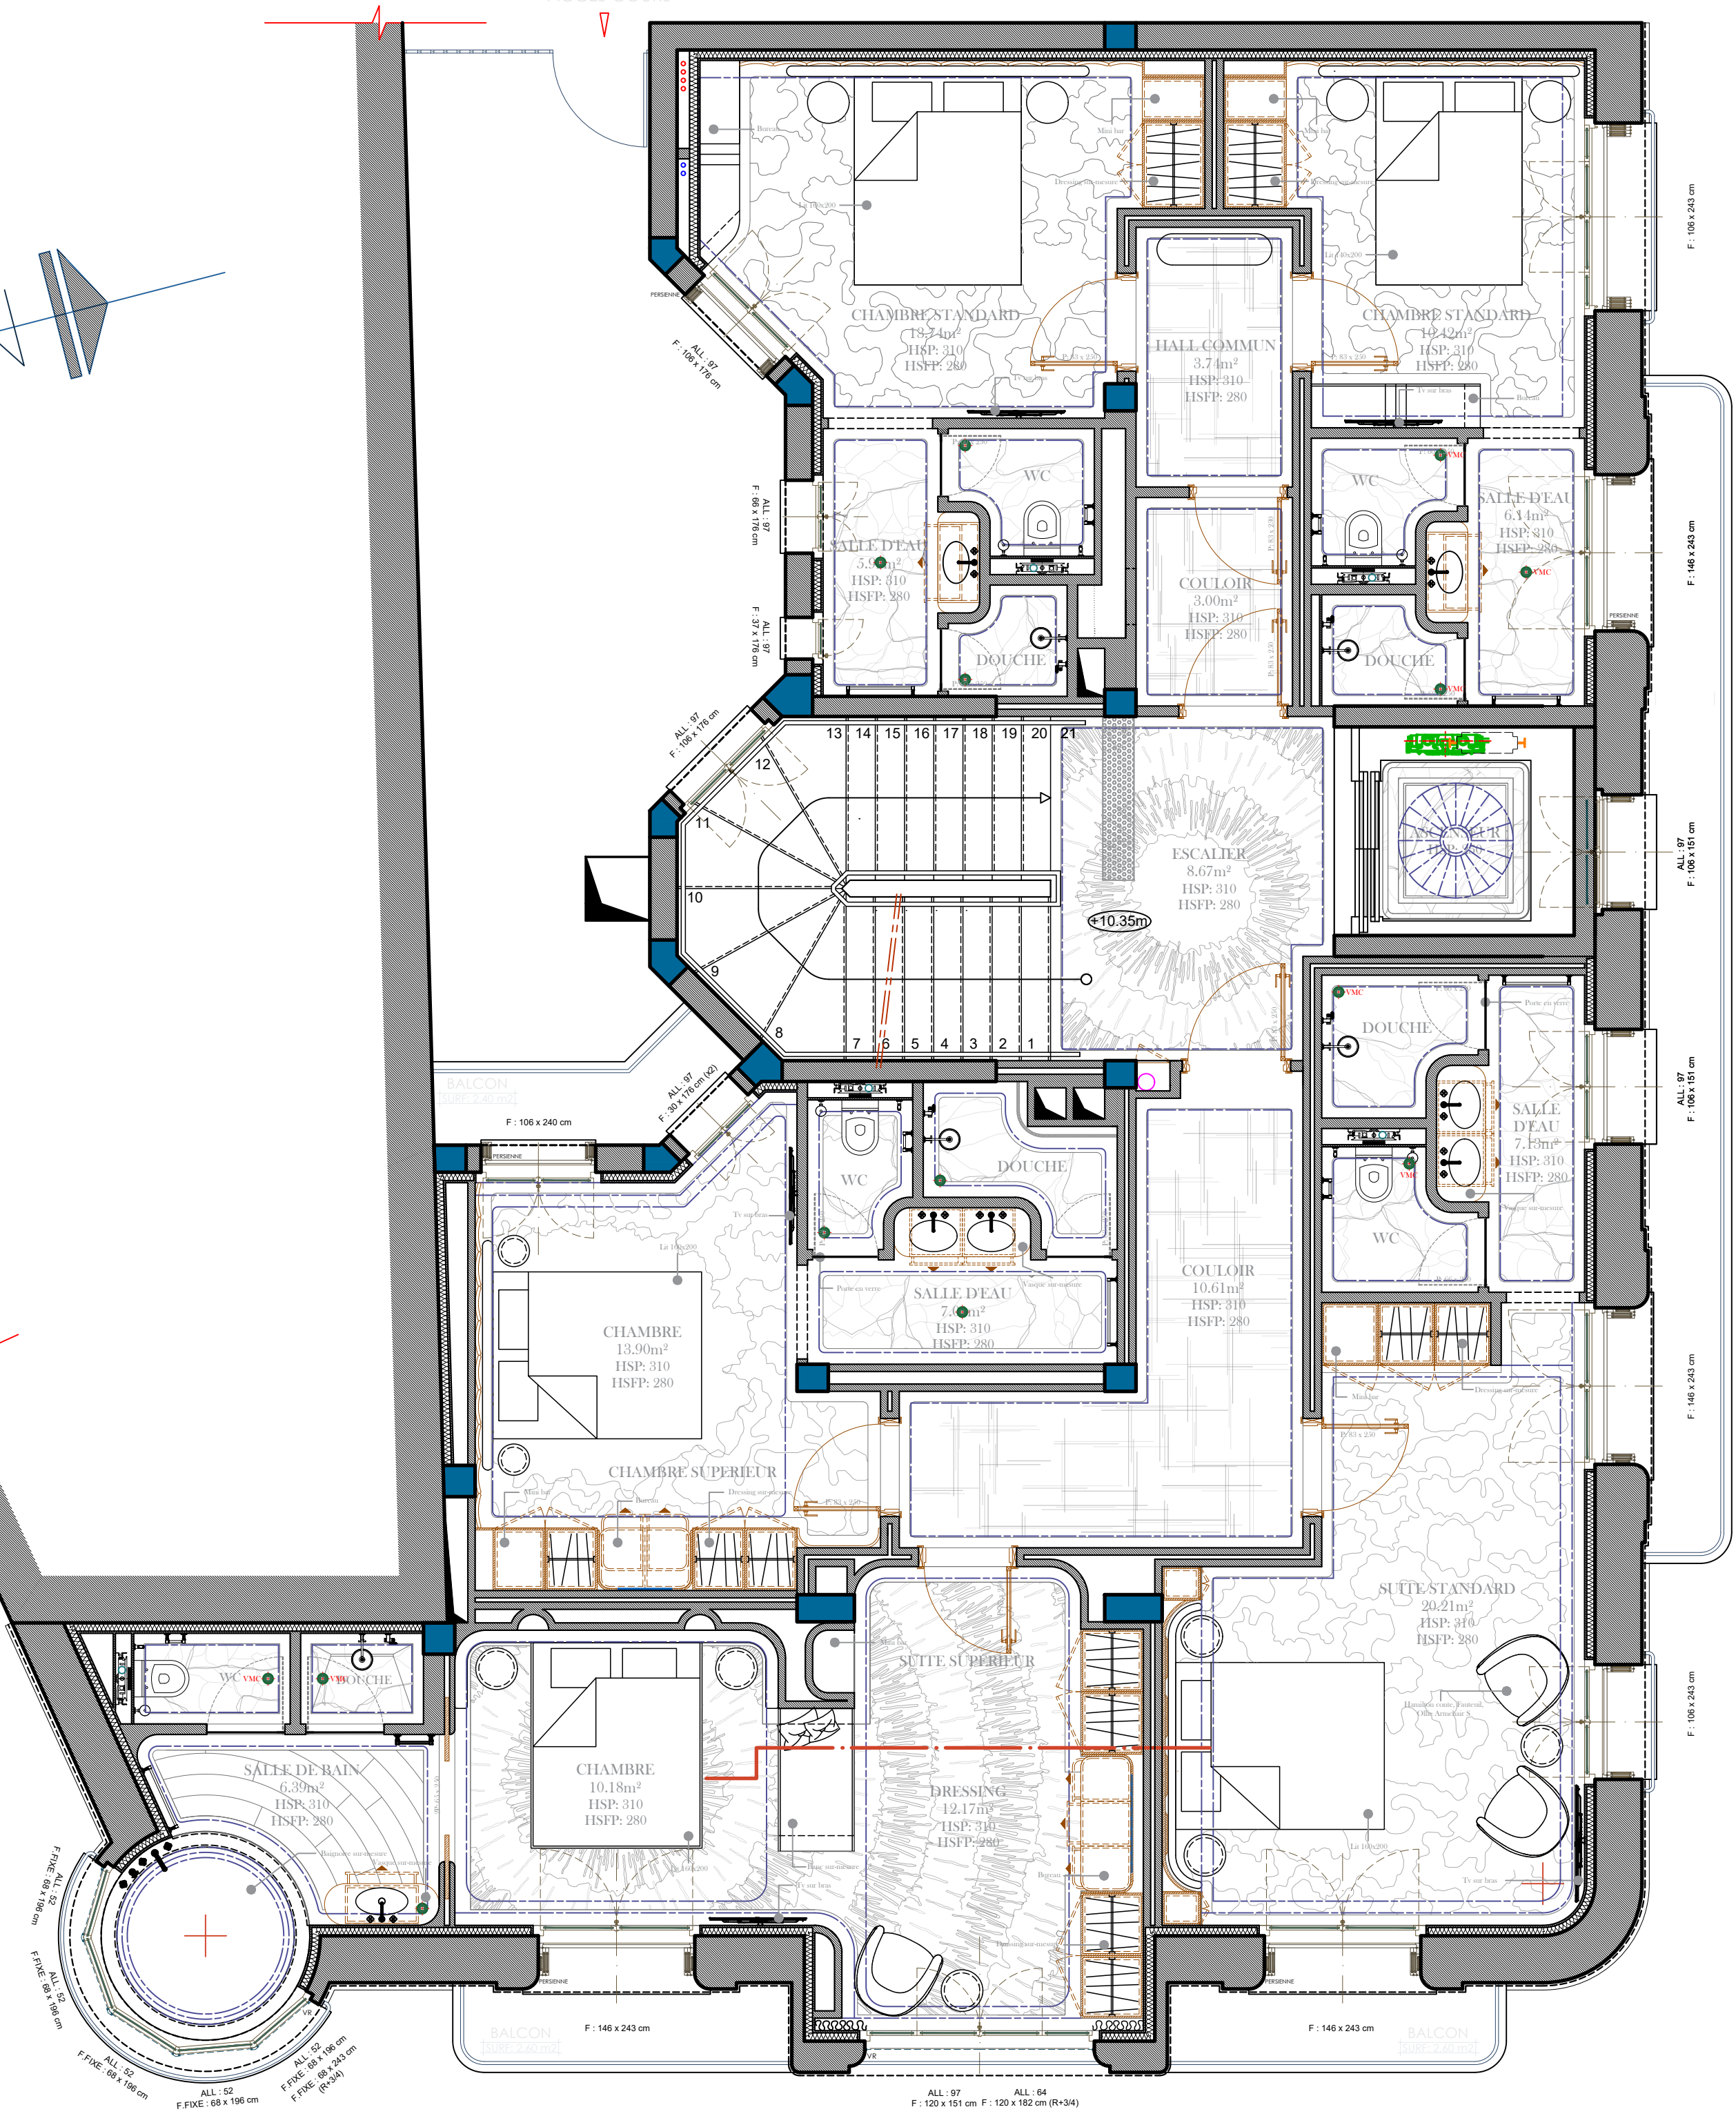

ALL : 97
F : 120 x 151 cm F : 120 x 182 cm (R+3/4)