



R+2.

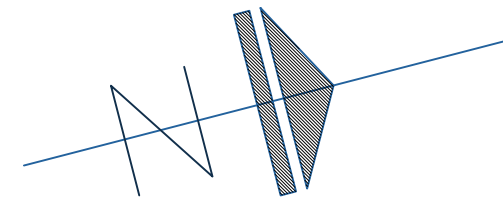

ACCES COURS

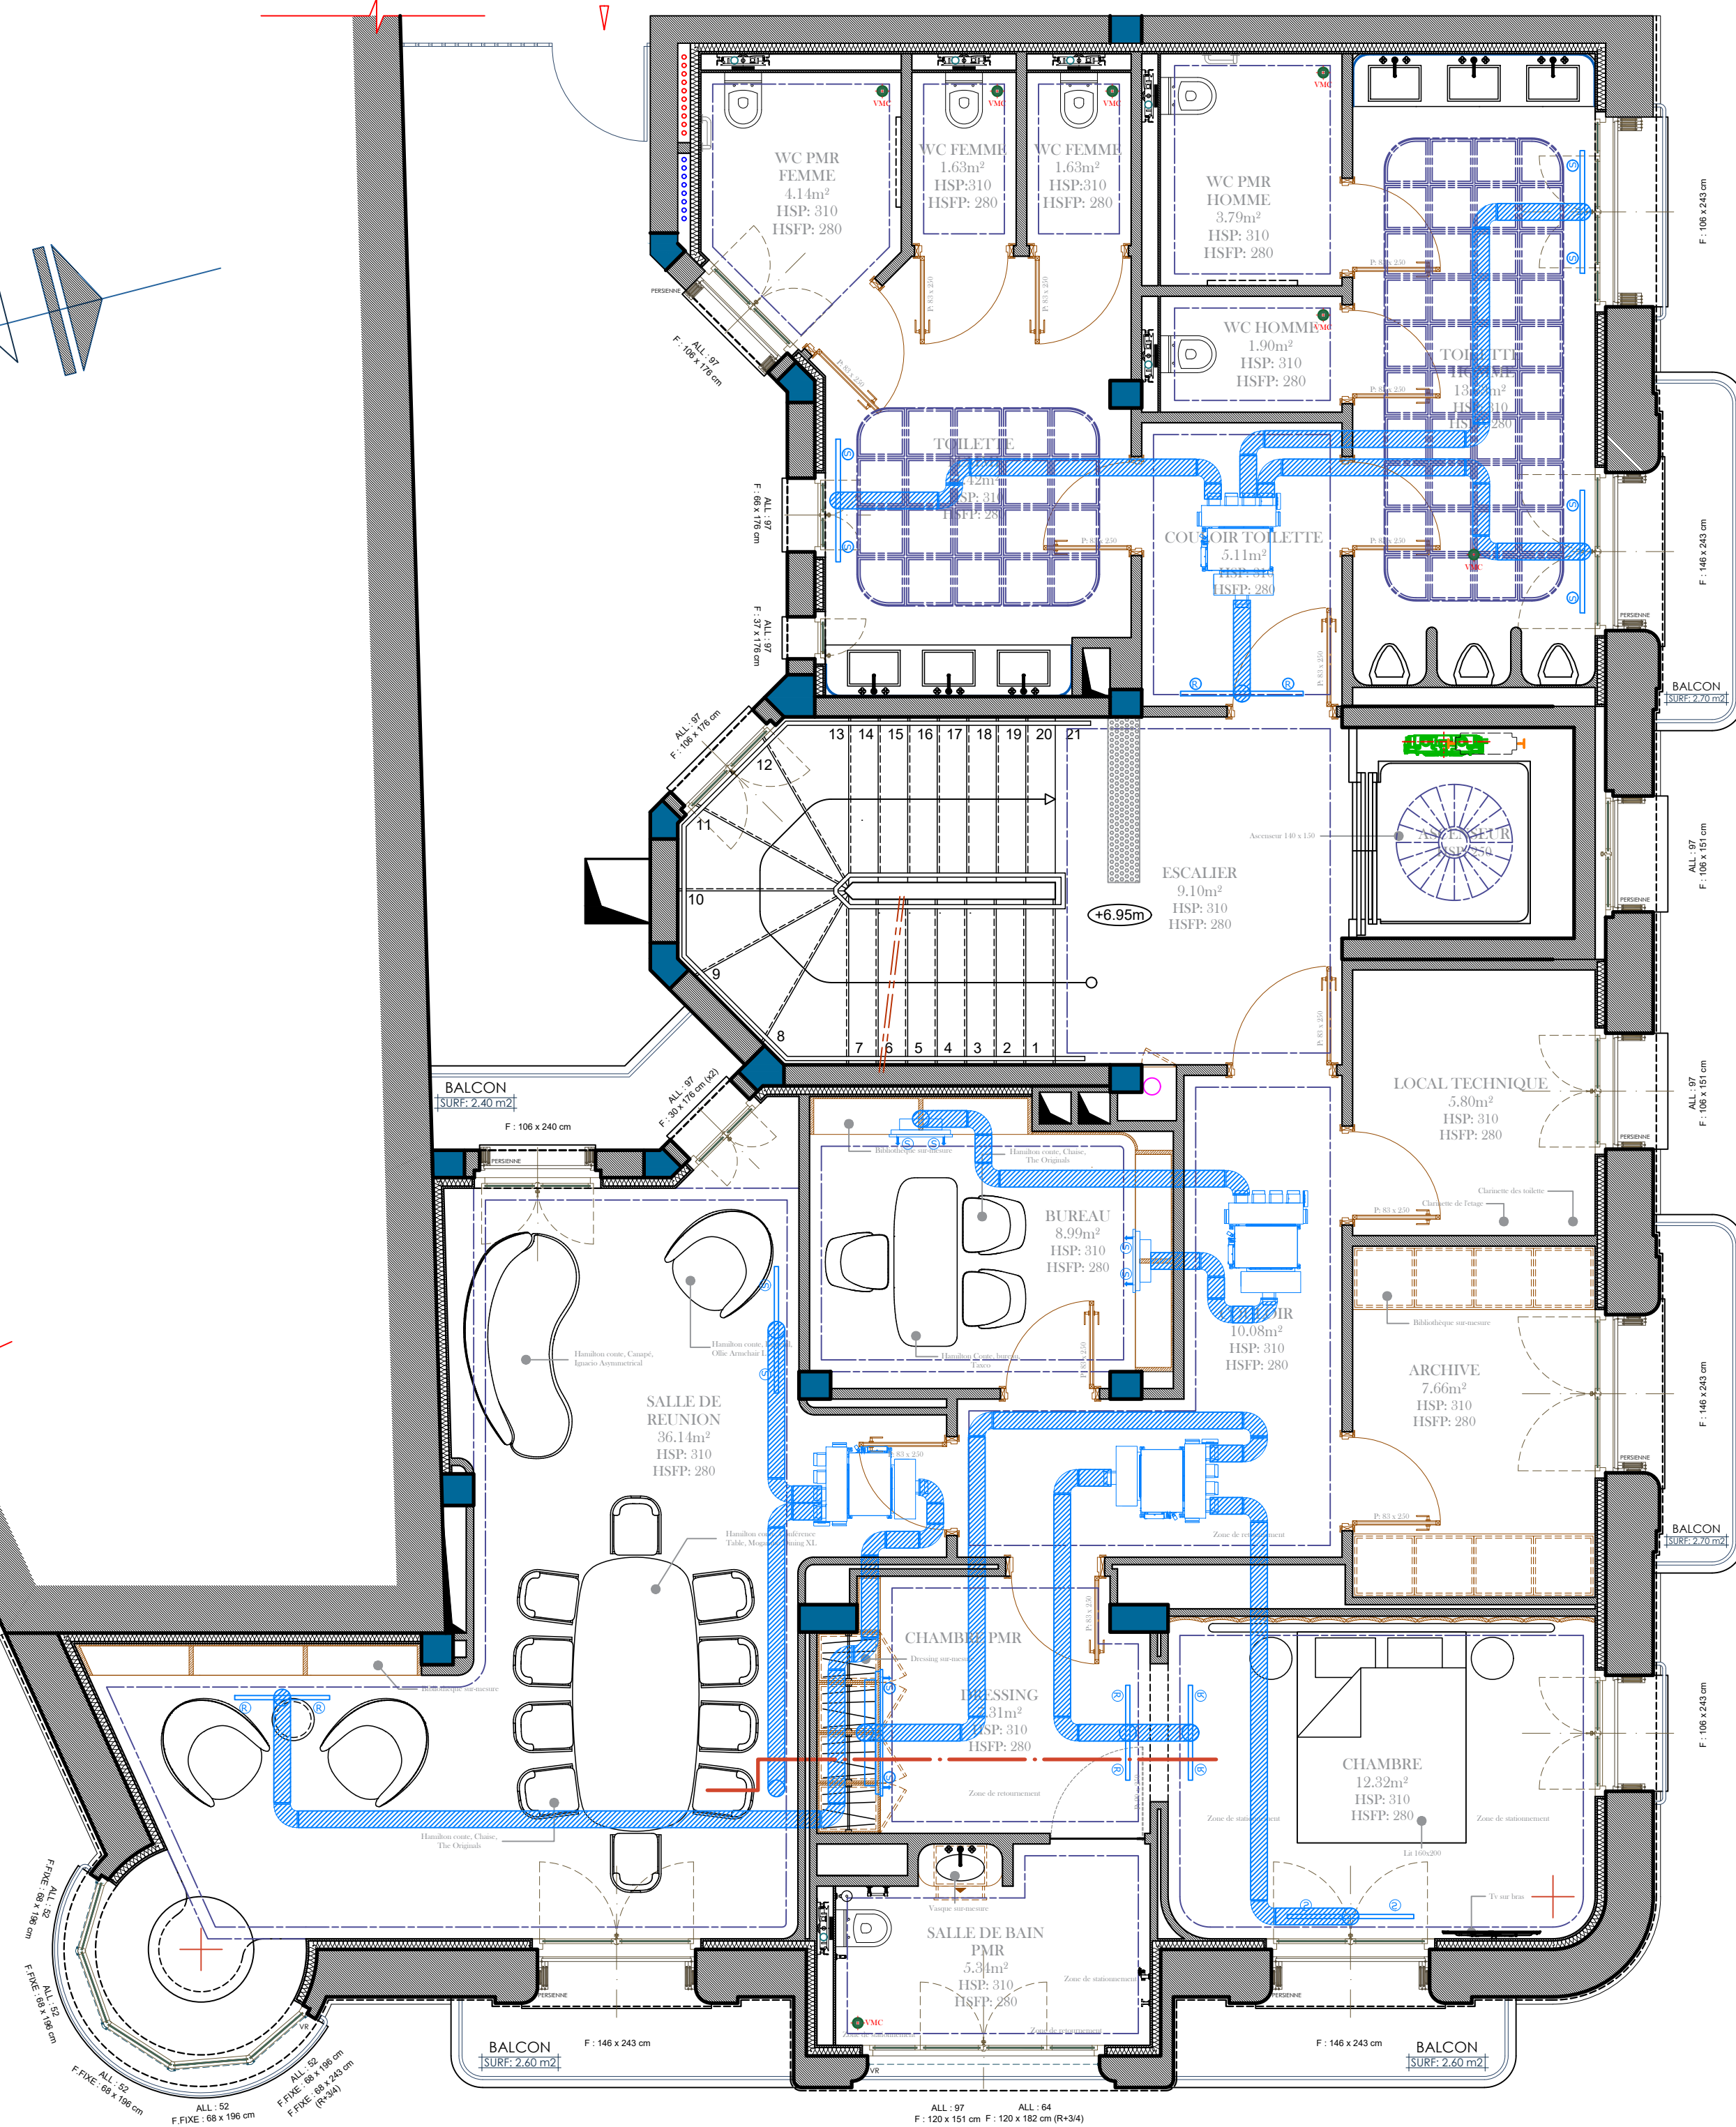

ALL : 97 F : 120 x 151 cm ALL : 64 F : 120 x 182 cm (R+3/4)