
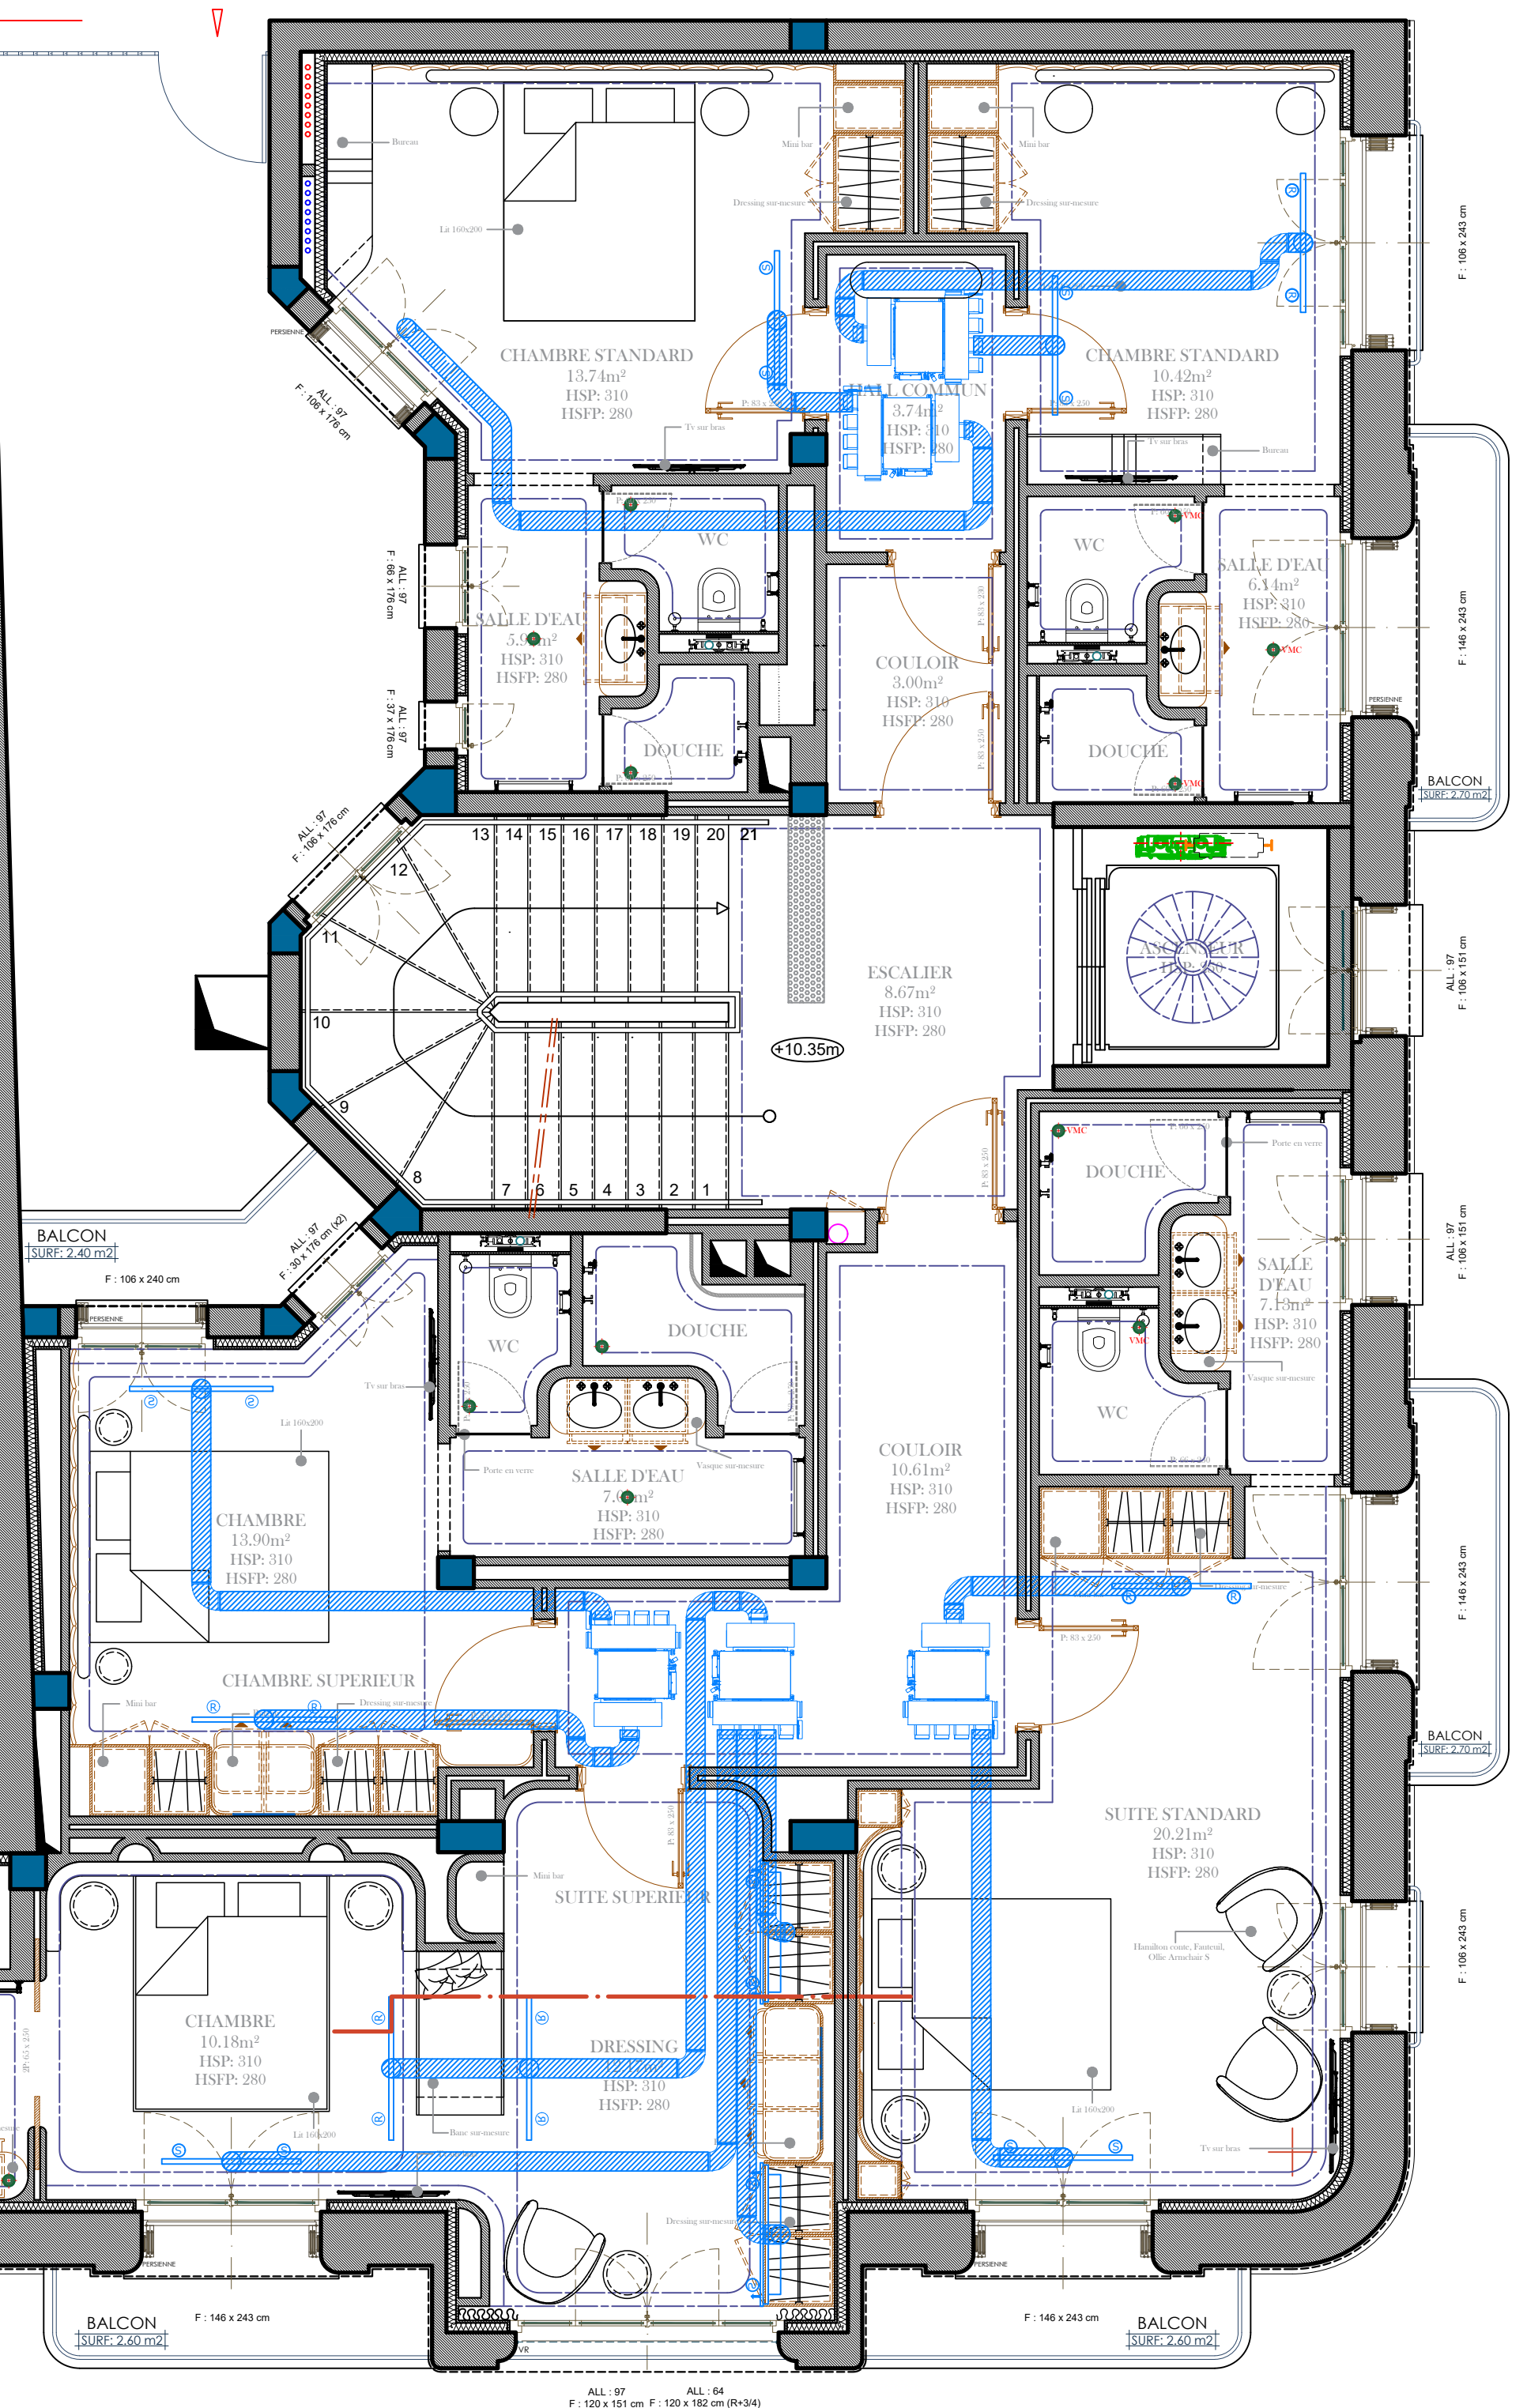
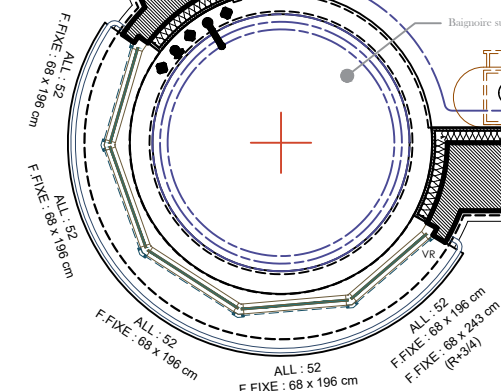


▼

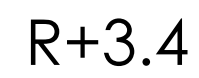

ALL : 97 ALL : 64
F : 120 x 151 cm F : 120 x 182 cm (R+3/4)