



R+5

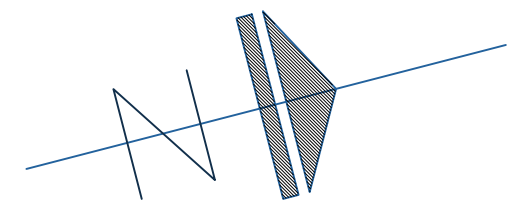

ACCES COURS

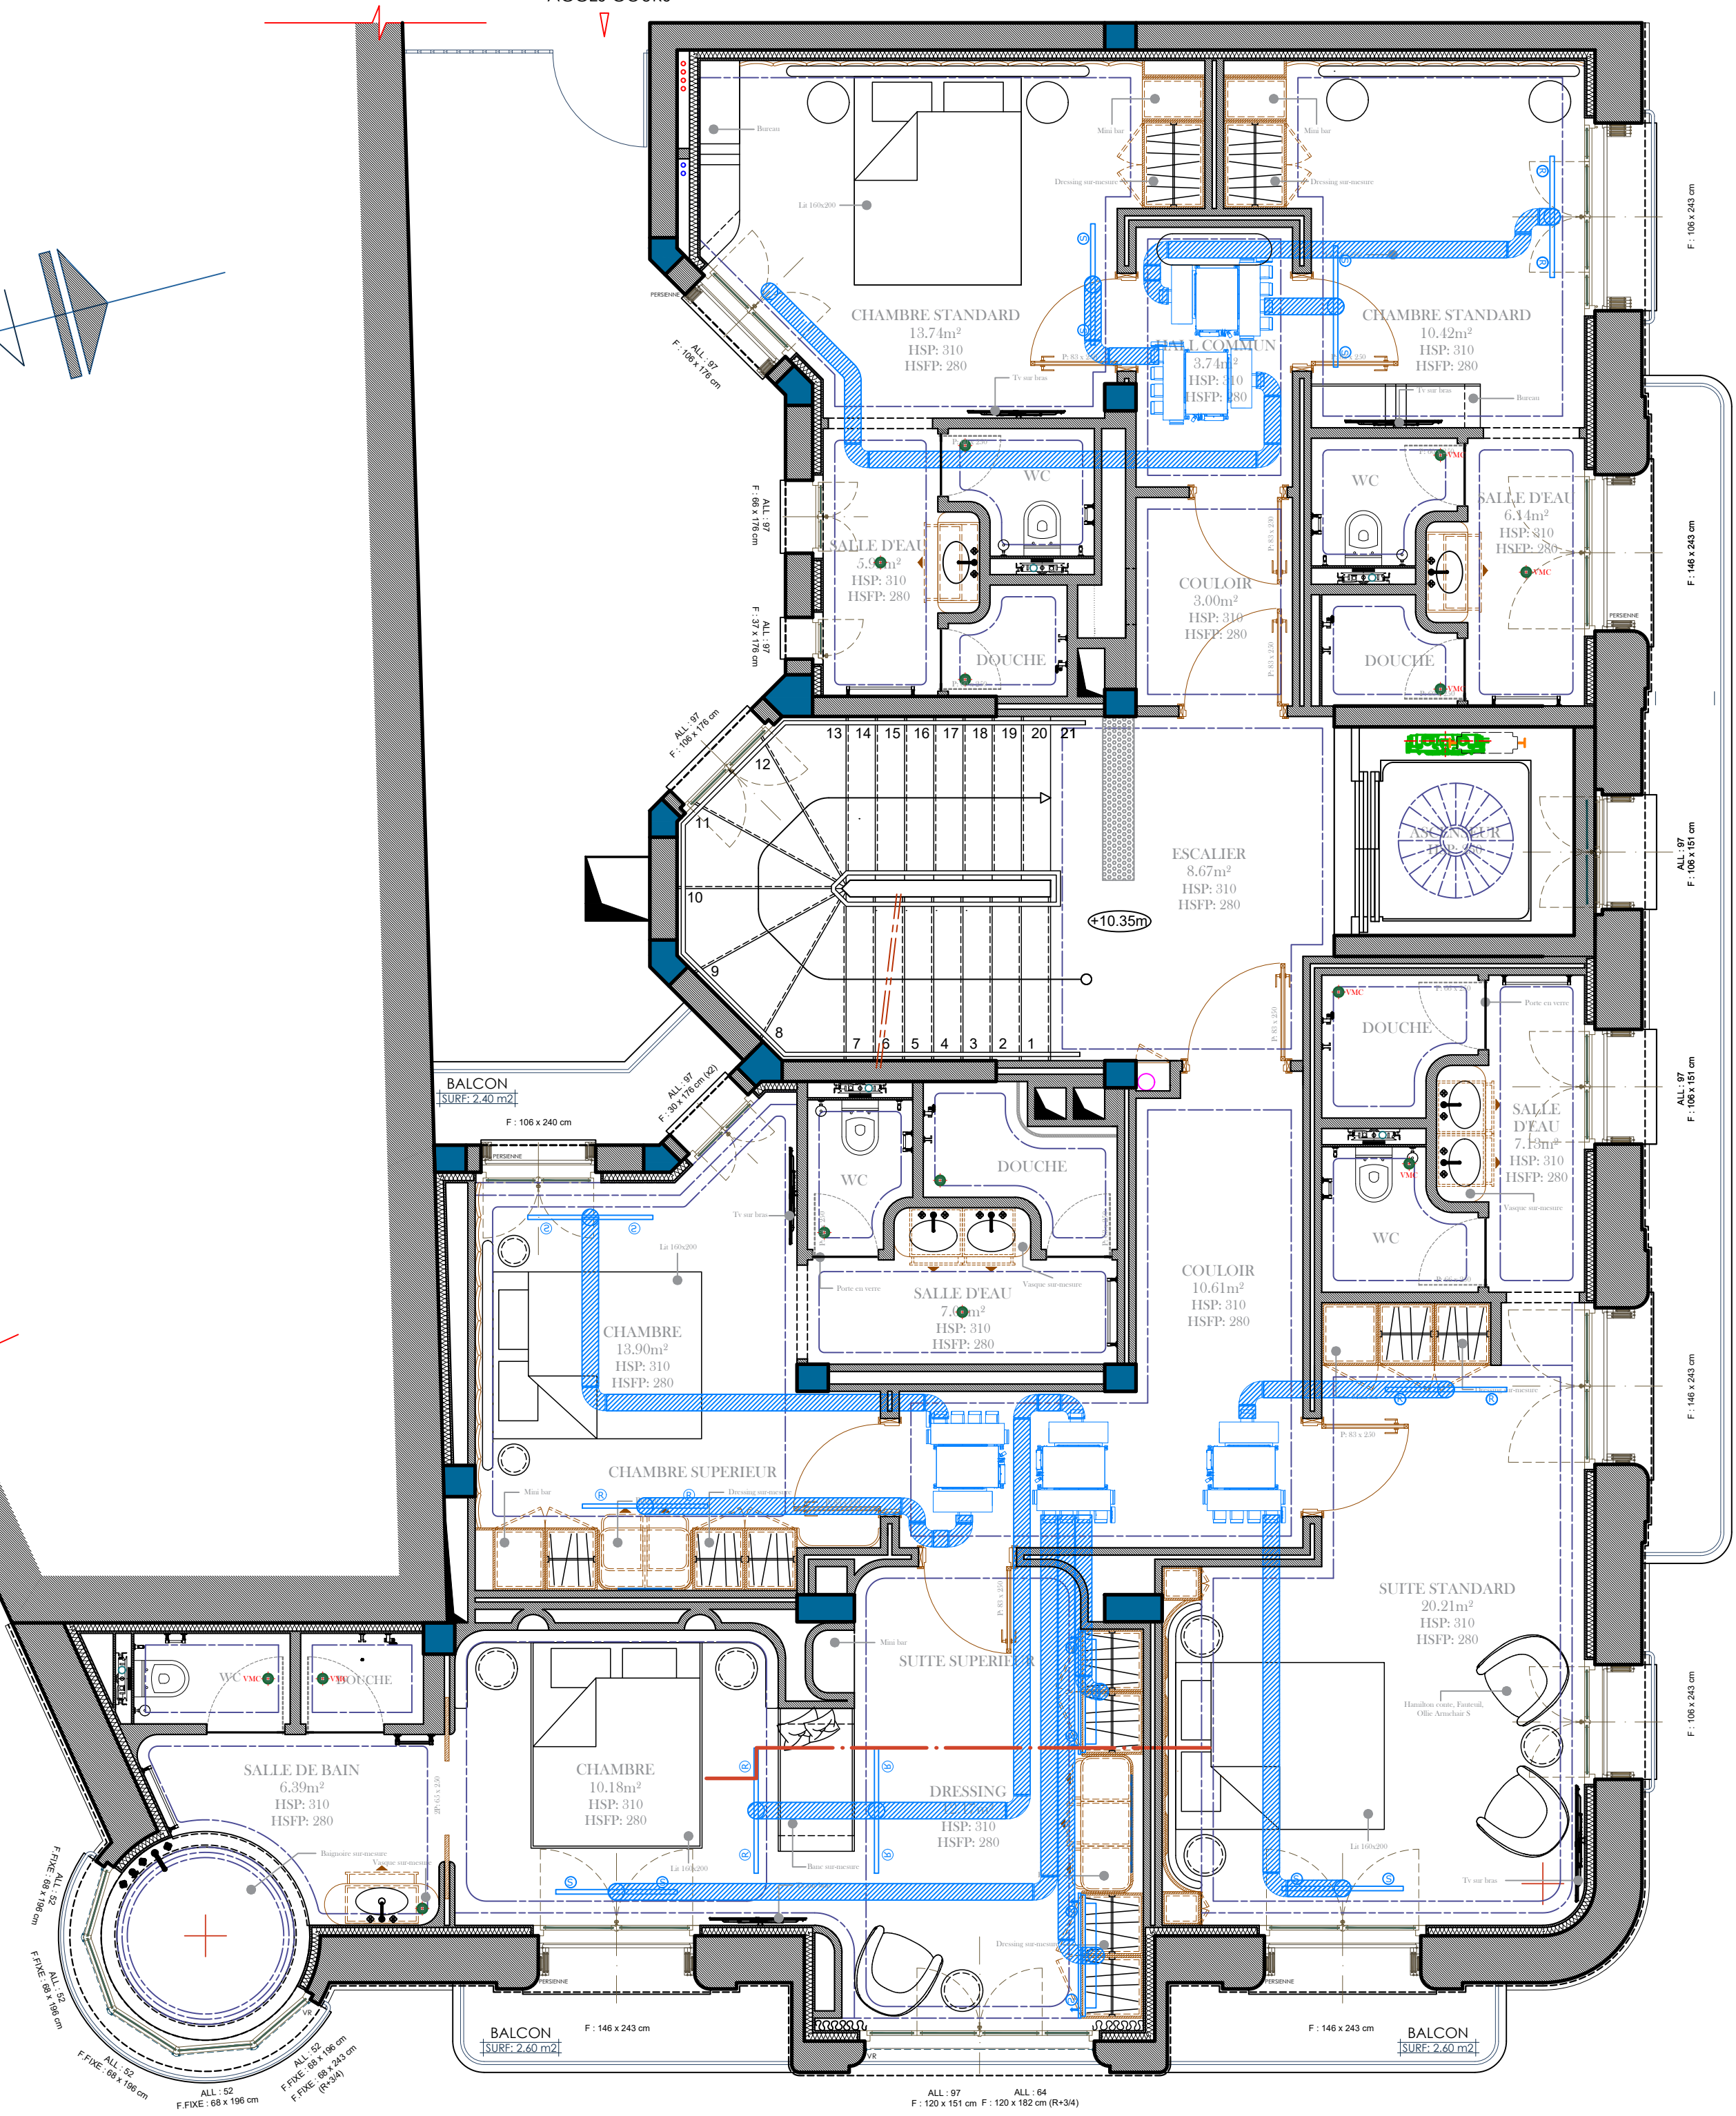

ALL : 97 F : 120 x 151 cm F : 120 x 182 cm (R+3/4)
ALL : 64 F : 120 x 151 cm F : 120 x 182 cm (R+3/4)